


TRASE 5

PS 1

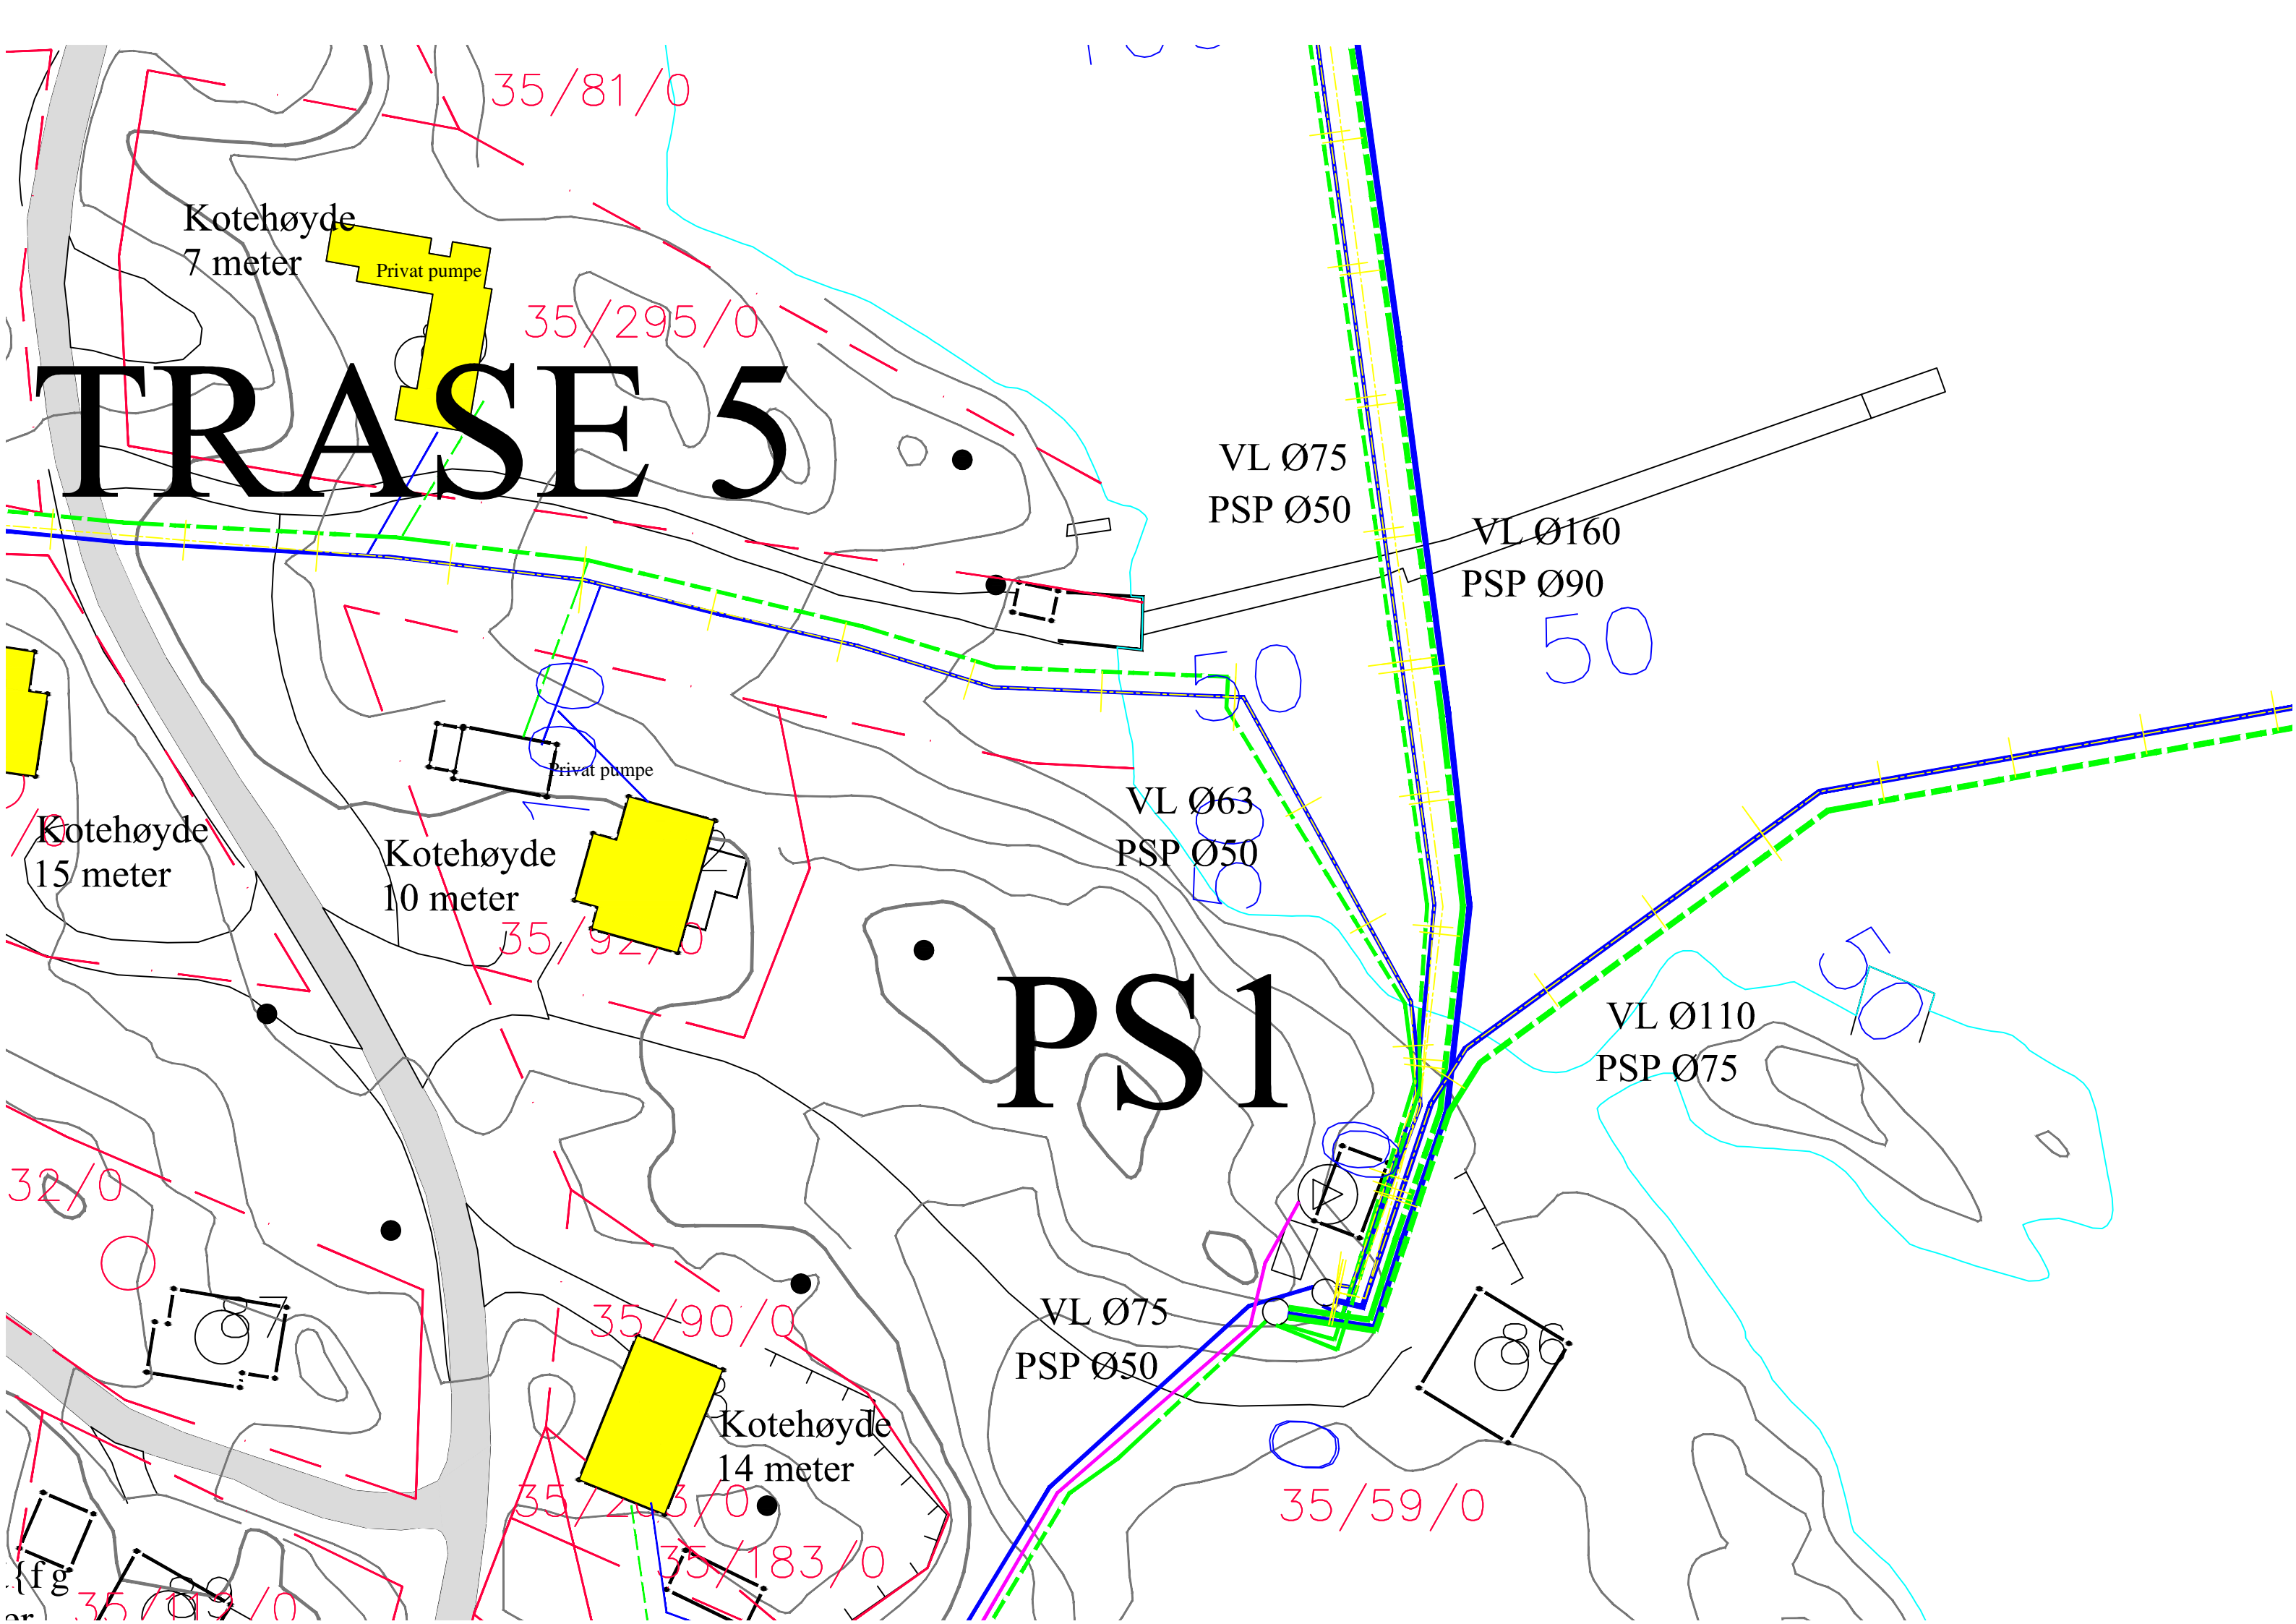

Kotehøyde
7 meter

Privat pumpe

35/81/0

35/295/0

VL Ø75
PSP Ø50

VL Ø160
PSP Ø90

50

Kotehøyde
15 meter

Privat pumpe

Kotehøyde
10 meter

VL Ø63
PSP Ø50

50

35/92/0

VL Ø110
PSP Ø75

50

32/0

VL Ø75
PSP Ø50

35/90/0

Kotehøyde
14 meter

35/59/0

35/253/0

35/183/0

35/119/0